



**SECOND FLOOR PLAN**  
3/16"=1'-0"

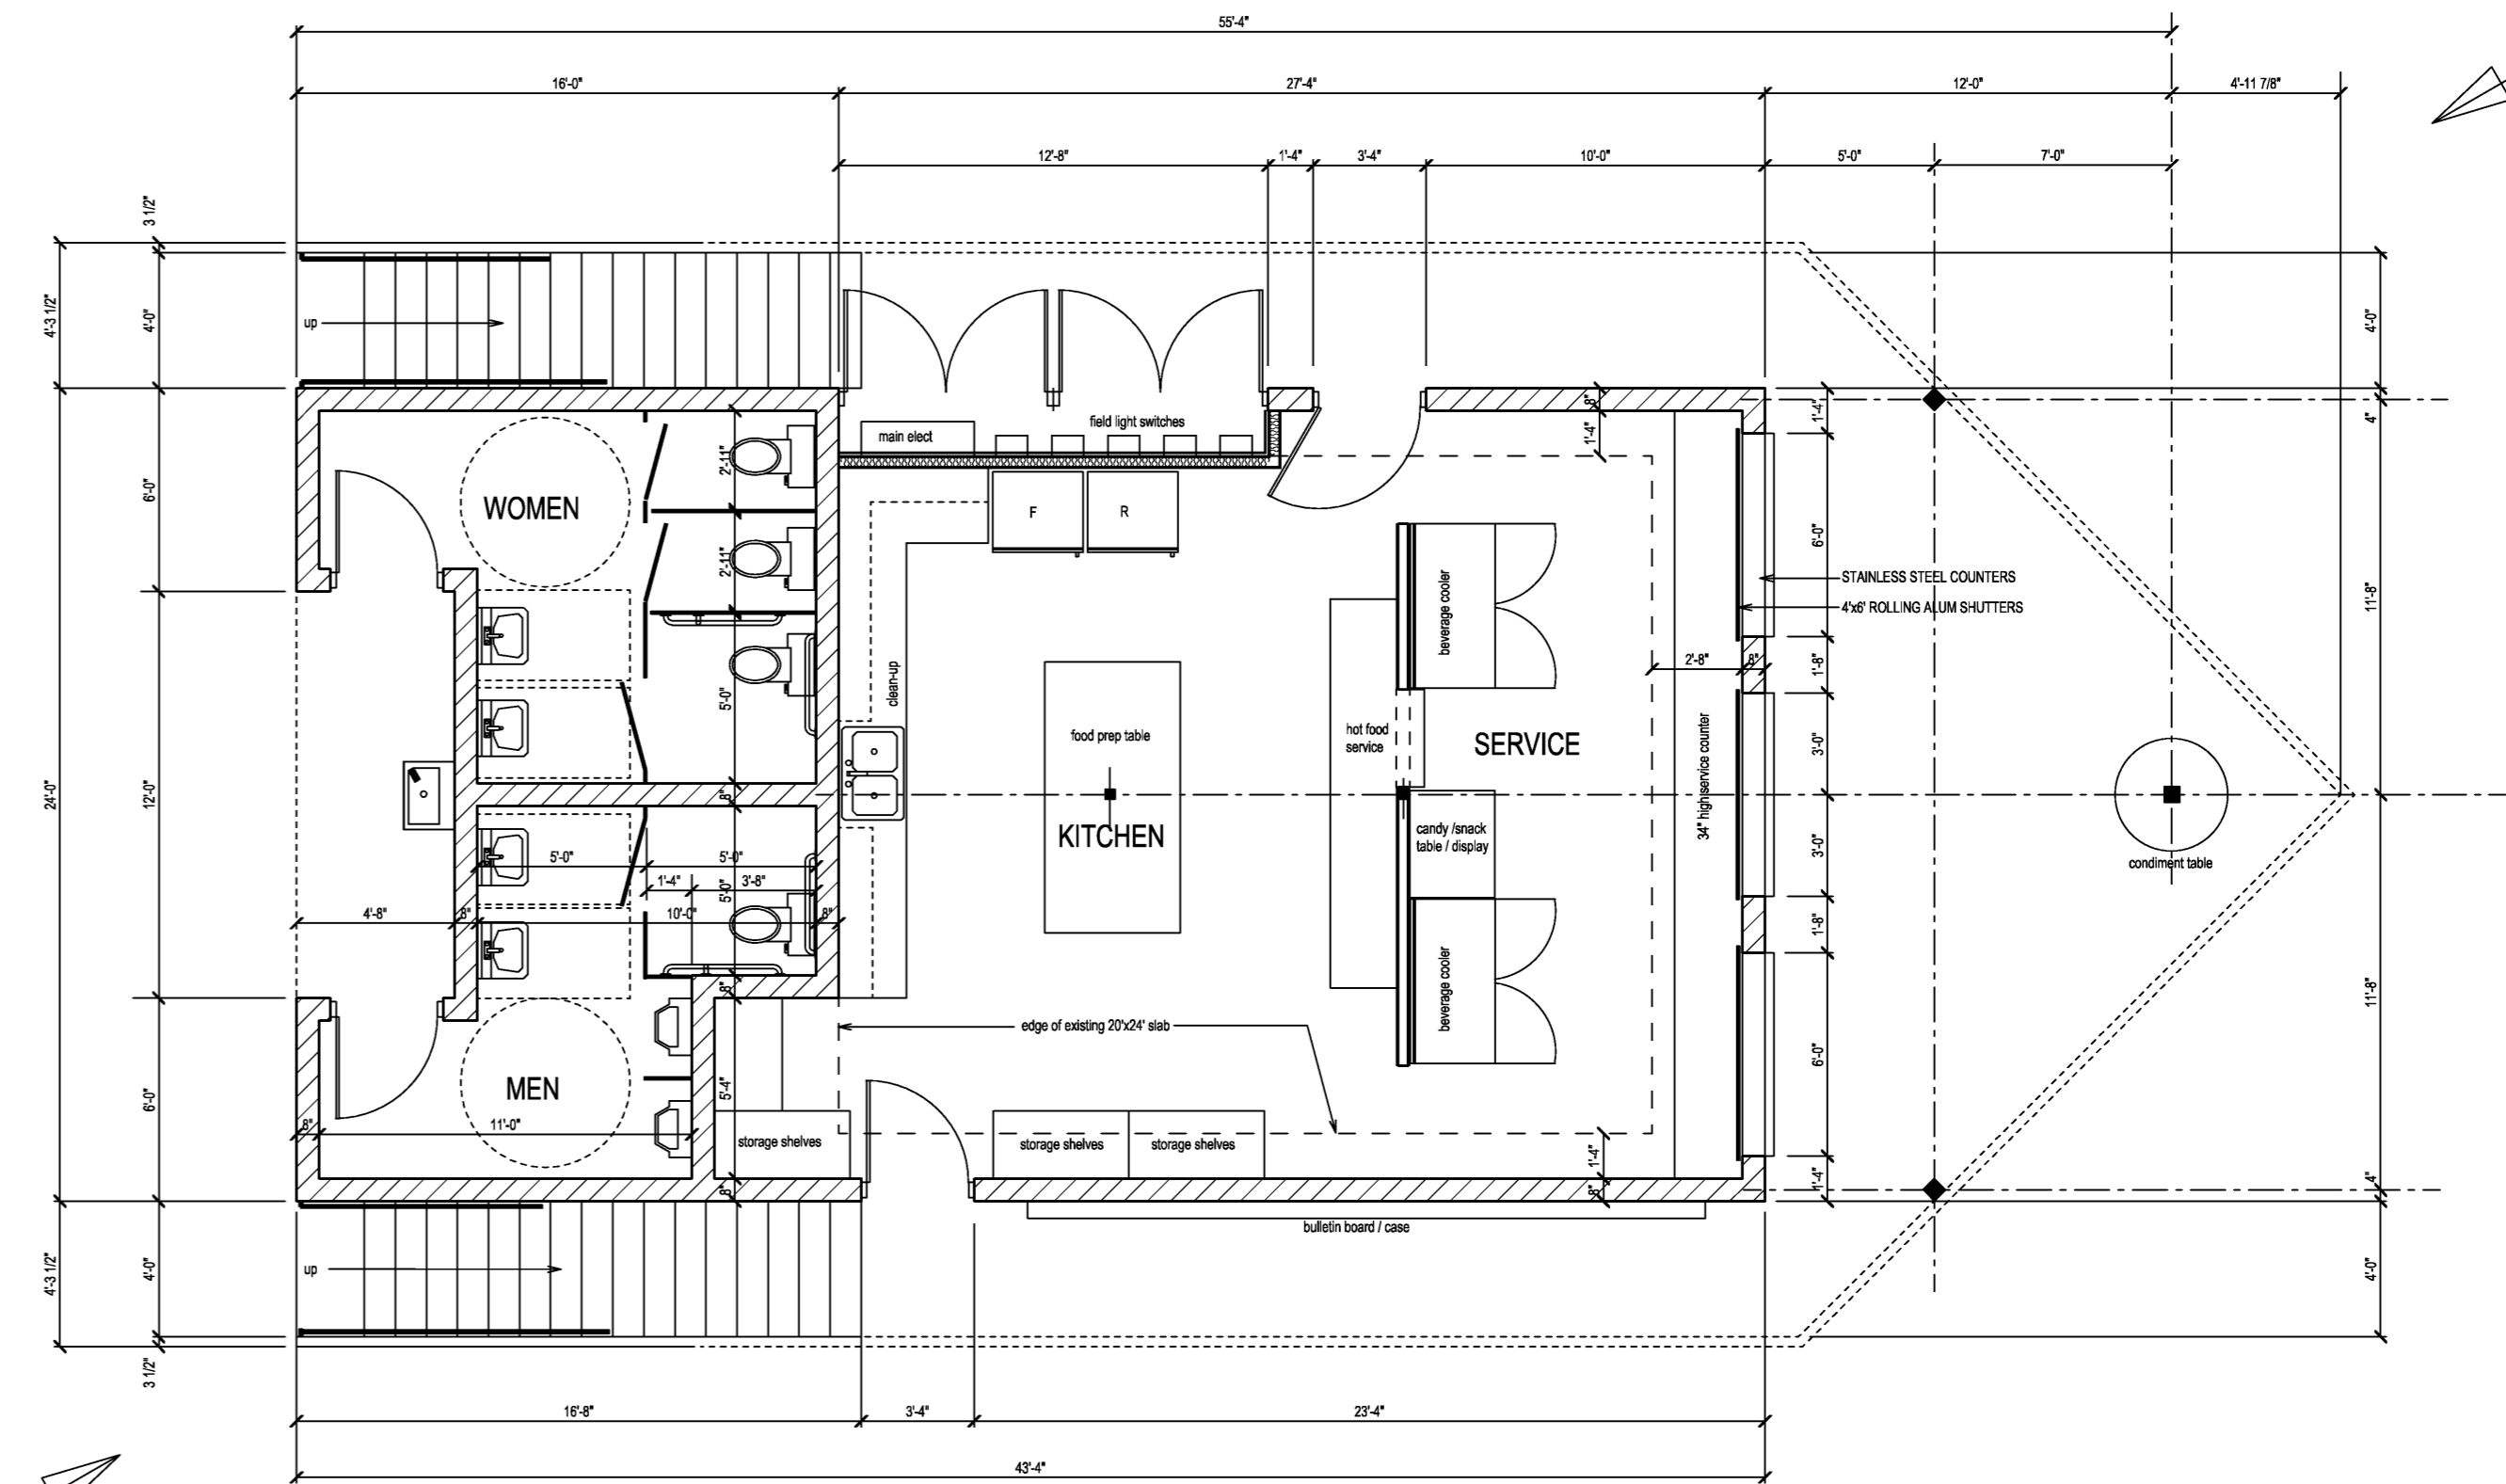

**FIRST FLOOR PLAN**  
3/16"=1'-0"

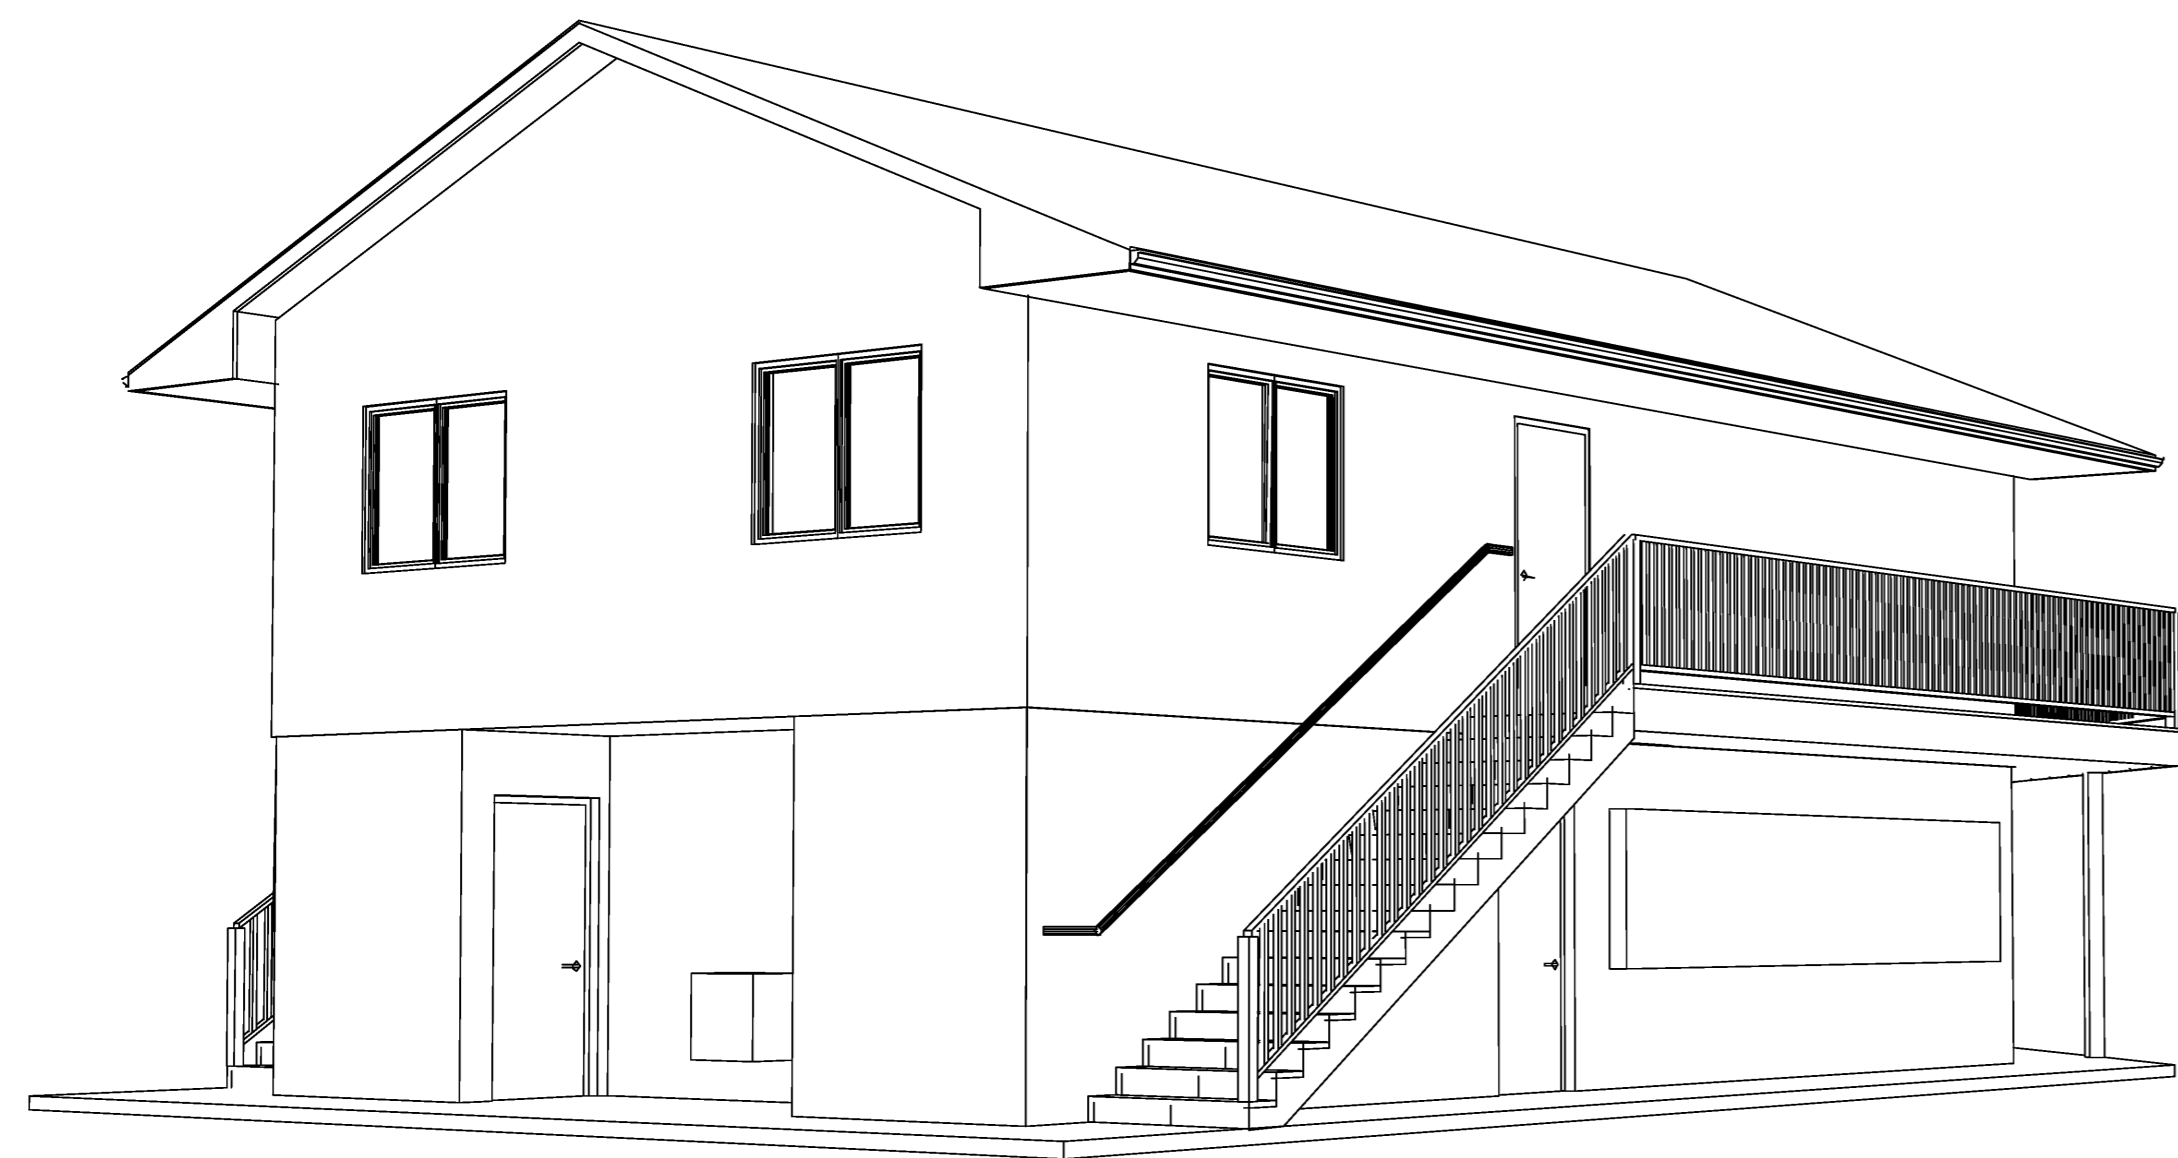

**VIEW FROM NORTHWEST**



**VIEW FROM SOUTHEAST**

**© COPYRIGHT**  
These plans and designs depicted therein, including but not limited to, the overall form, arrangement and composition of spaces and elements of the design, are protected under Copyright Laws. Collectively they are the property of Thomas W. McCoy. Any copying or other unauthorized use can result in the cessation of such construction or the demolition of such resultant construction.

|  |   |                             |
|--|---|-----------------------------|
| <p><b>McCoy ENGINEERING</b><br/>2440 Willow Rd, STE-115, Waunakee, WI, 53597<br/>Phone: 608-441-0715 Fax: 608-441-0732</p> |   | DRAWN BY:                   |
|  |   | APPROV BY:                  |
| PROJECT:   | <b>KENNEDY LITTLE LEAGUE<br/>CONSESSION STAND</b> | DATE:                       |
| LOCATION:  | <b>5801 COMMERCIAL AVE<br/>MADISON, WI</b>        | SCALE:<br><i>As Shown</i>   |
| SHEET TITLE:   | <b>CONCEPT PLANS</b>                              | DRAWING NO:<br><b>T0806</b> |
|  |   | SHEET NO:<br><b>A-2</b>     |